



# ATTACHMENT # 2 EQUIPMENT SHELTER LAYOUT DRAWING

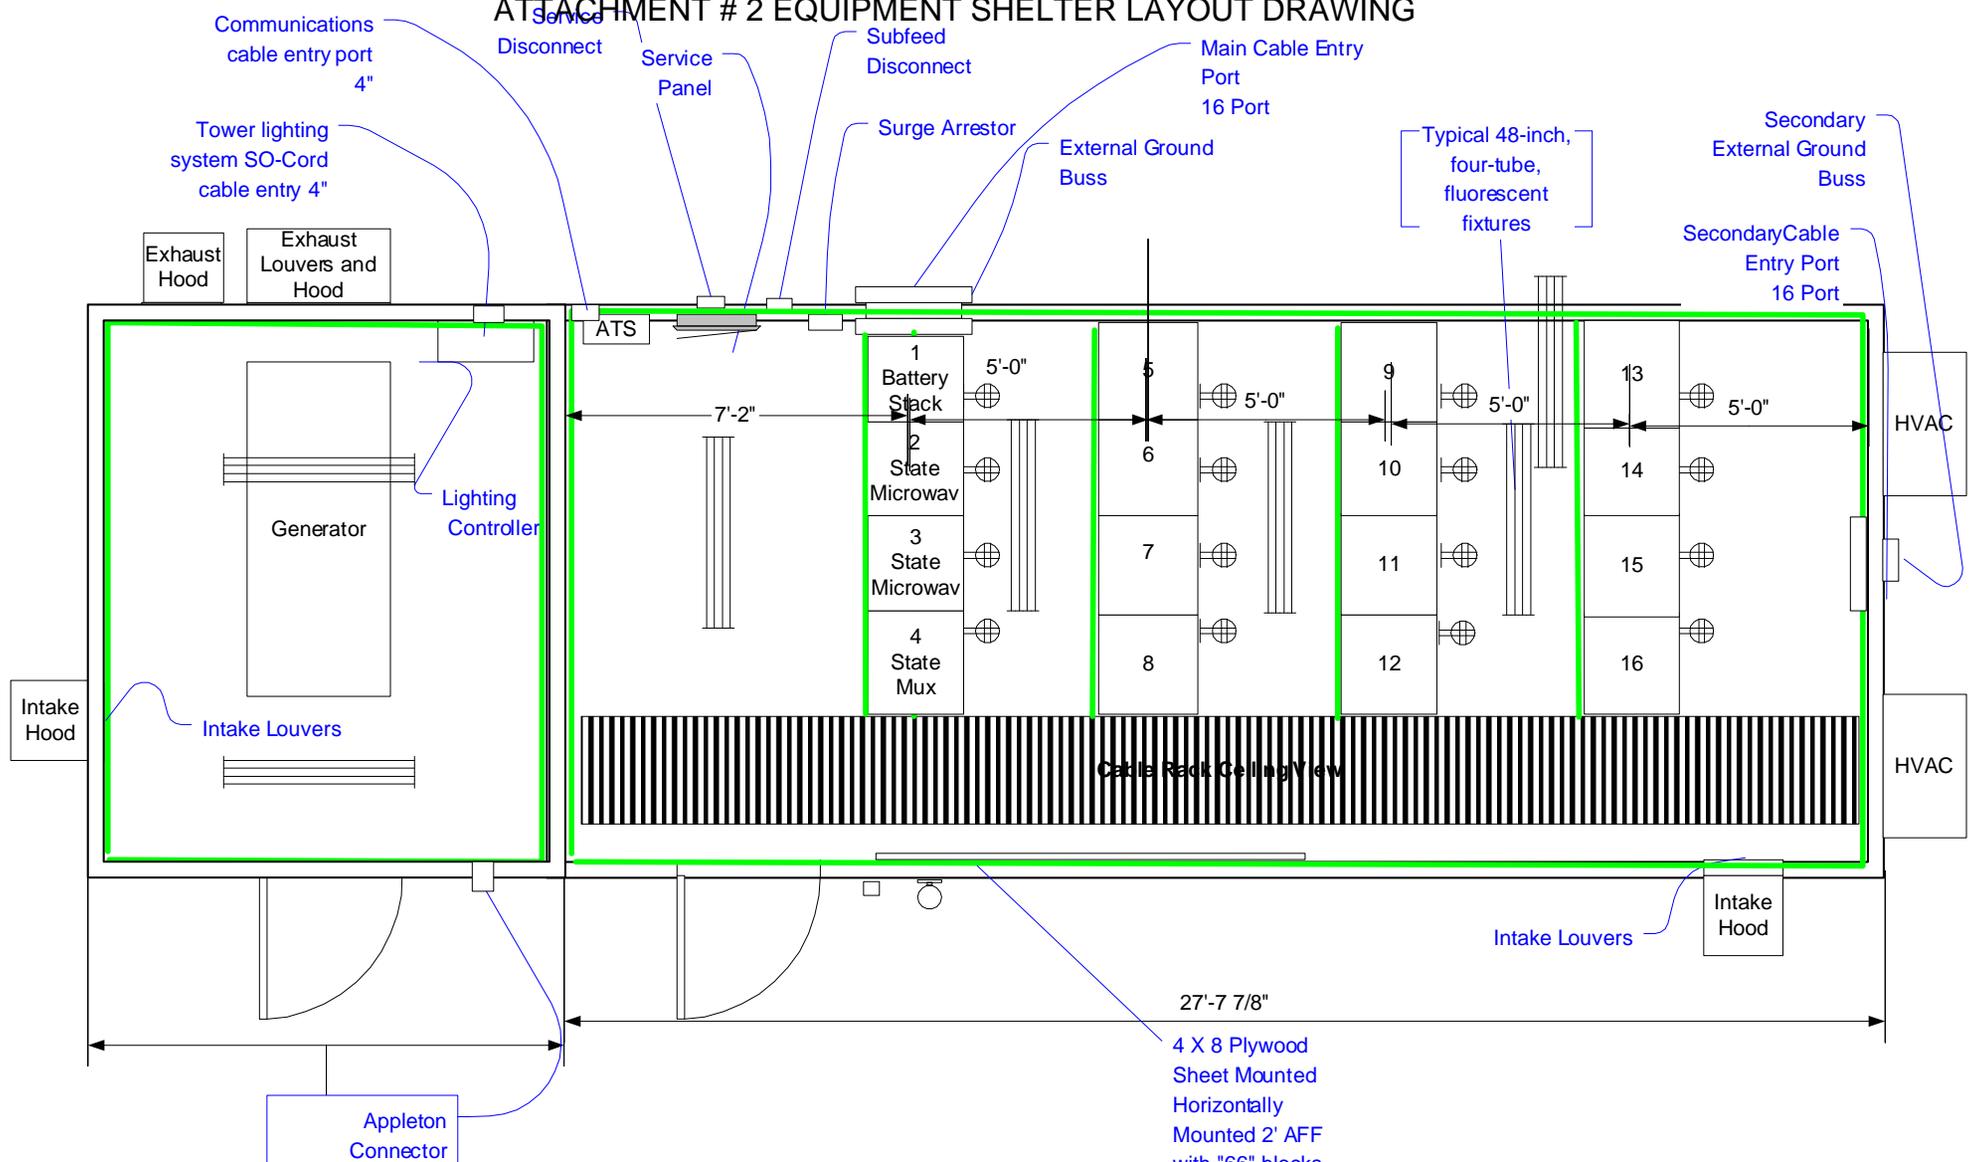

Ground Halo

drawing modified by: GV		TITLE Typical 12 ft x 38 ft x 10 ft Equipment Shelter Layout Drawing	
FILENAME 12 X 38 X 10 Chestertown	SIZE A	FSCM NO Drawing 05002	REV A
SCALE 1/4" = 1'-0"		SHEET d	

# Attachment # 2b - Single Room Equipment Shelter Layout Drawing

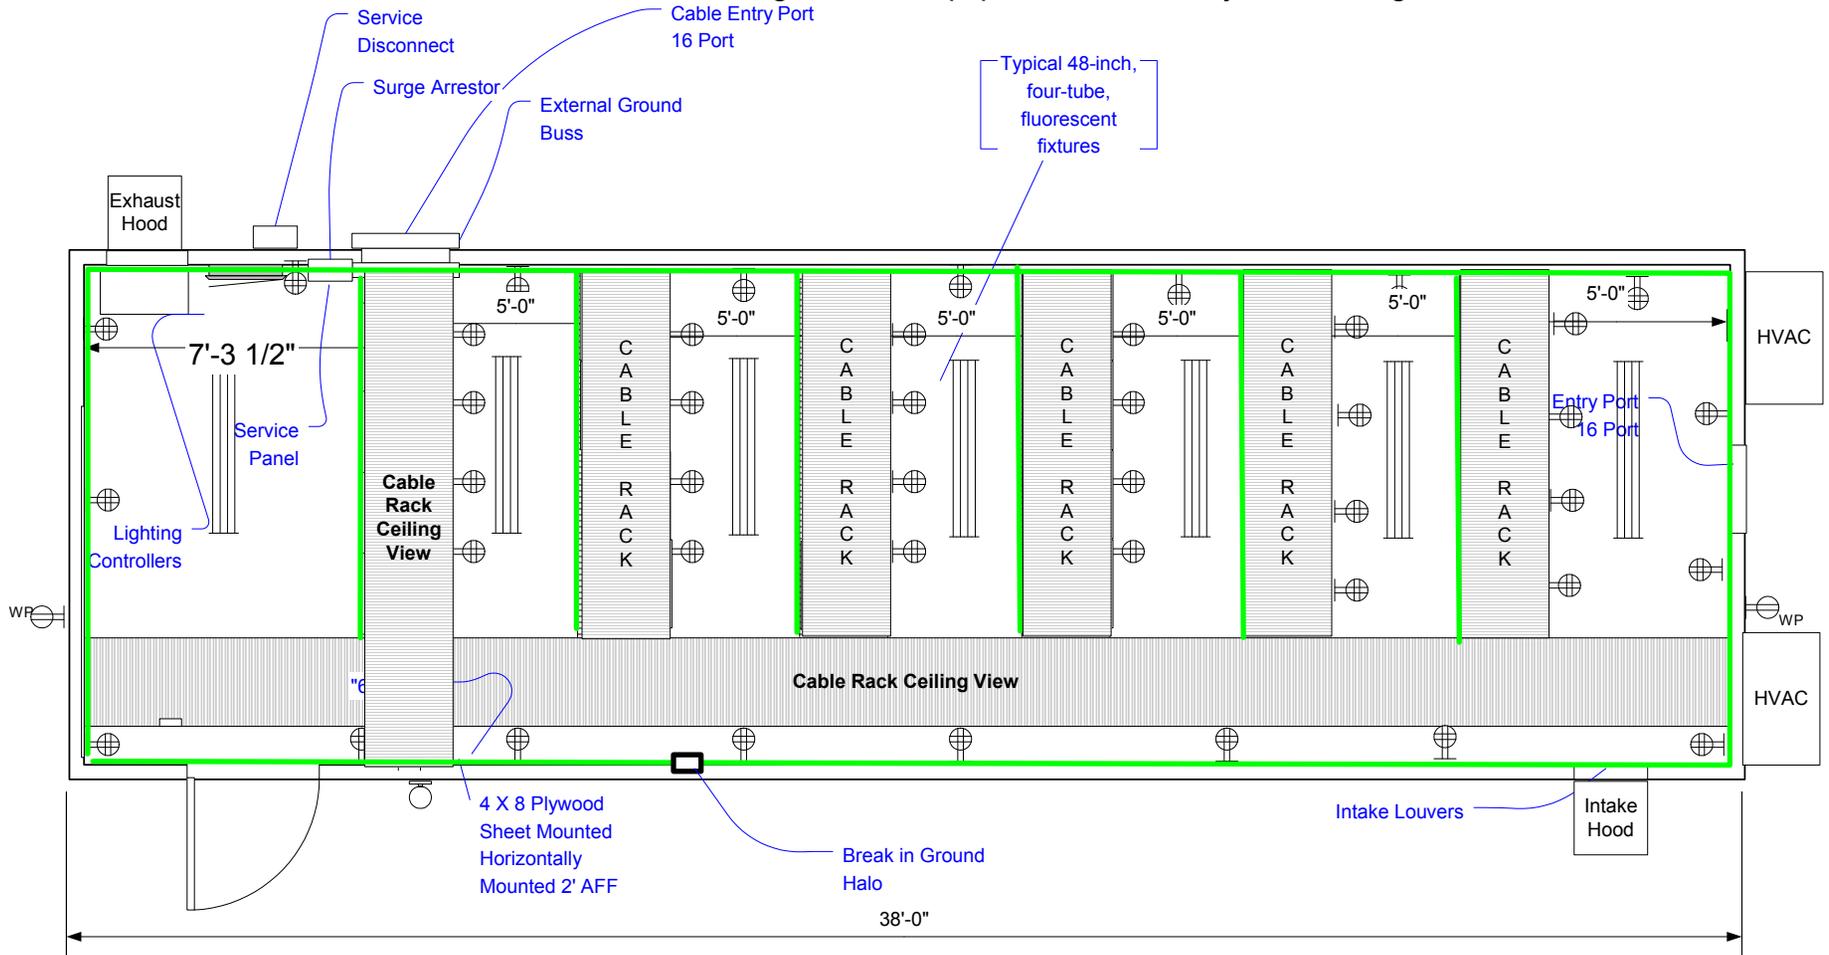

Ground Halo ———

DRAWN BY <b>RAB</b>		TITLE <b>Typical 12' X 38' Equipment Shelter</b>			
FILENAME <b>12X38 WITHOUT GENERATOR LAYOUT REVISED 08_01_2003.VSD</b>		SIZE <b>A</b>	FSCM NO	DWG NO <b>DBM-08-01-2003</b>	REV <b>A</b>
		SCALE <b>1/4" = 1'-0"</b>	SHEET <b>1 OF 1</b>		

